




**Plant Selection List**

Medium Evergreen Shrub  
 Glossy Abelia  
 Dwarf Yaupon  
 Dwarf Burford Holly  
 Carissa Holly  
 Azalea  
 India Hawthorne

Large Evergreen Shrub  
 Nellie Stevens Holly  
 Japanese Camellia  
 Loropetalum  
 Juniper

Large Deciduous Tree  
 Autumn Blaze Maple  
 Nuttall Oak  
 Japanese Zelkova  
 Drake Elm


Small Flowering Tree  
 Kwanzan Cherry  
 Muskogee Crepe Myrtle  
 Star Magnolia  
 Eastern Redbud

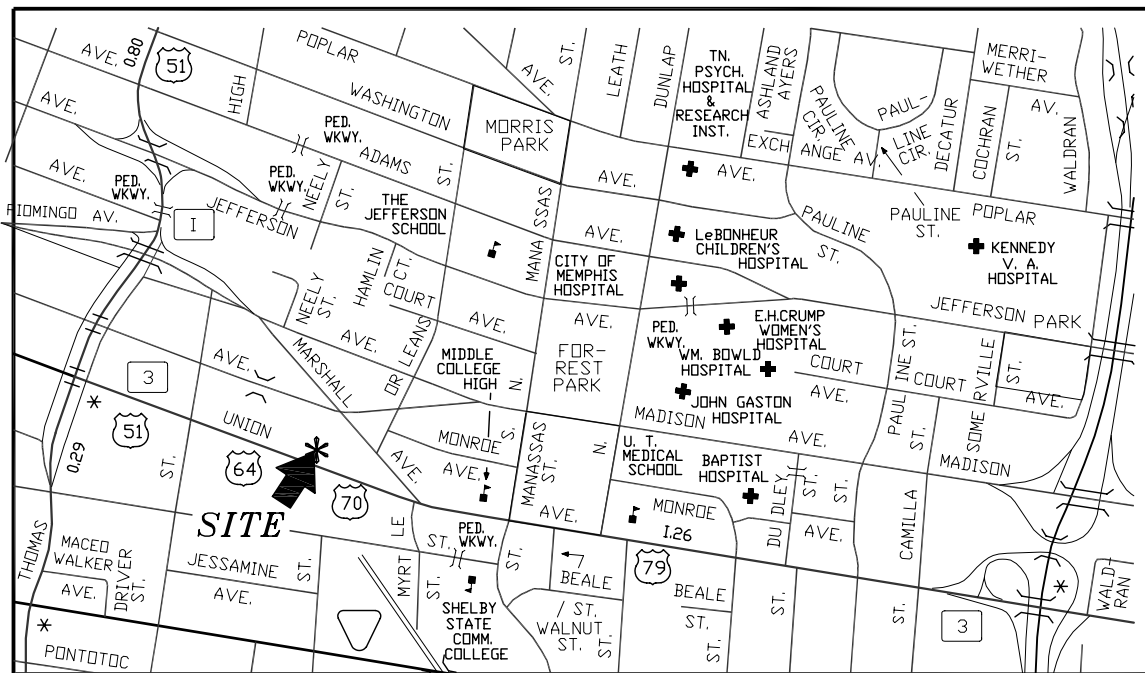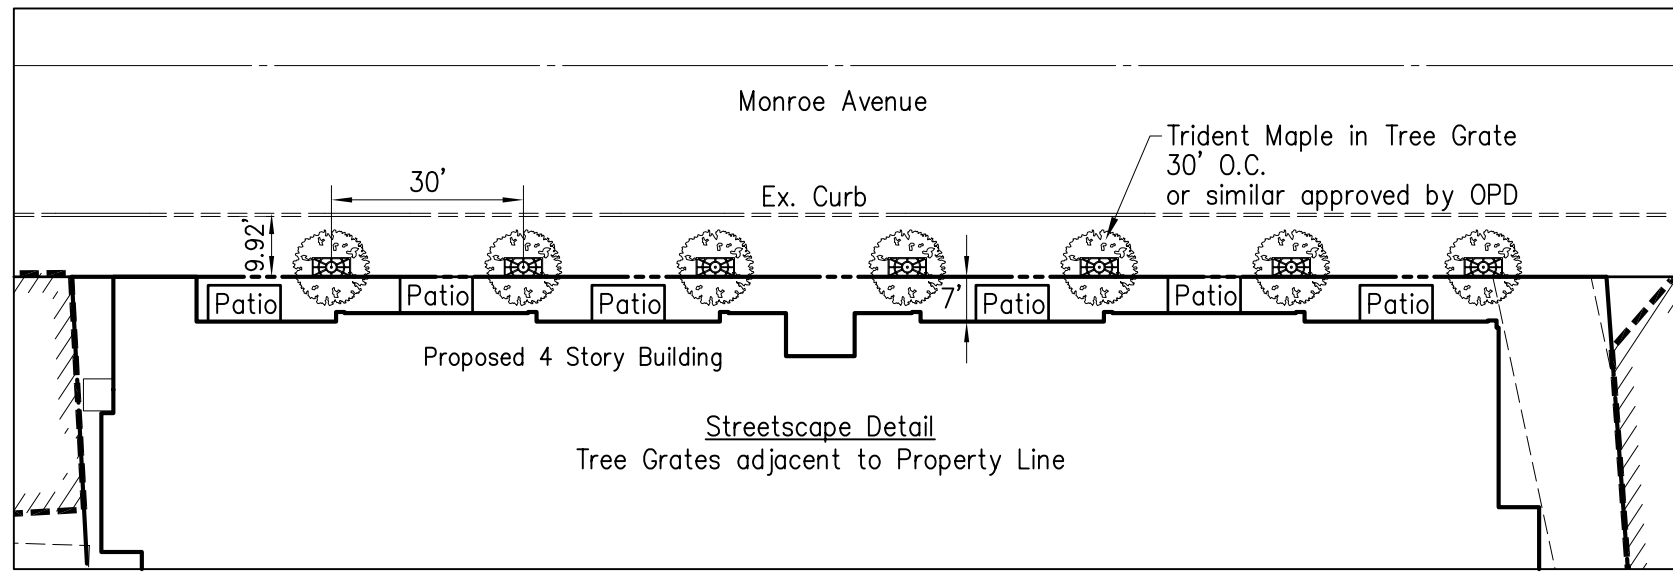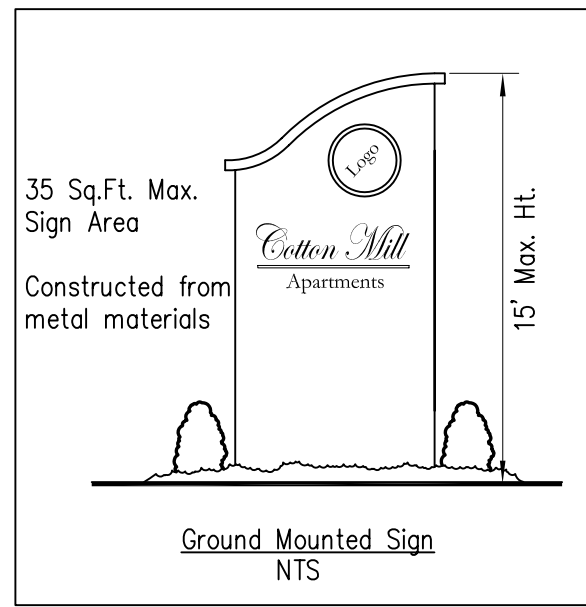

VICINITY MAP NDT TO SCALE

TALBOT S. MATHES, III  
 LYNN B. SMITH  
 INST. No. W2-8743

PAUL G. NORMAN, TRUSTEE, ET. AL.  
 INST. No. 03046816

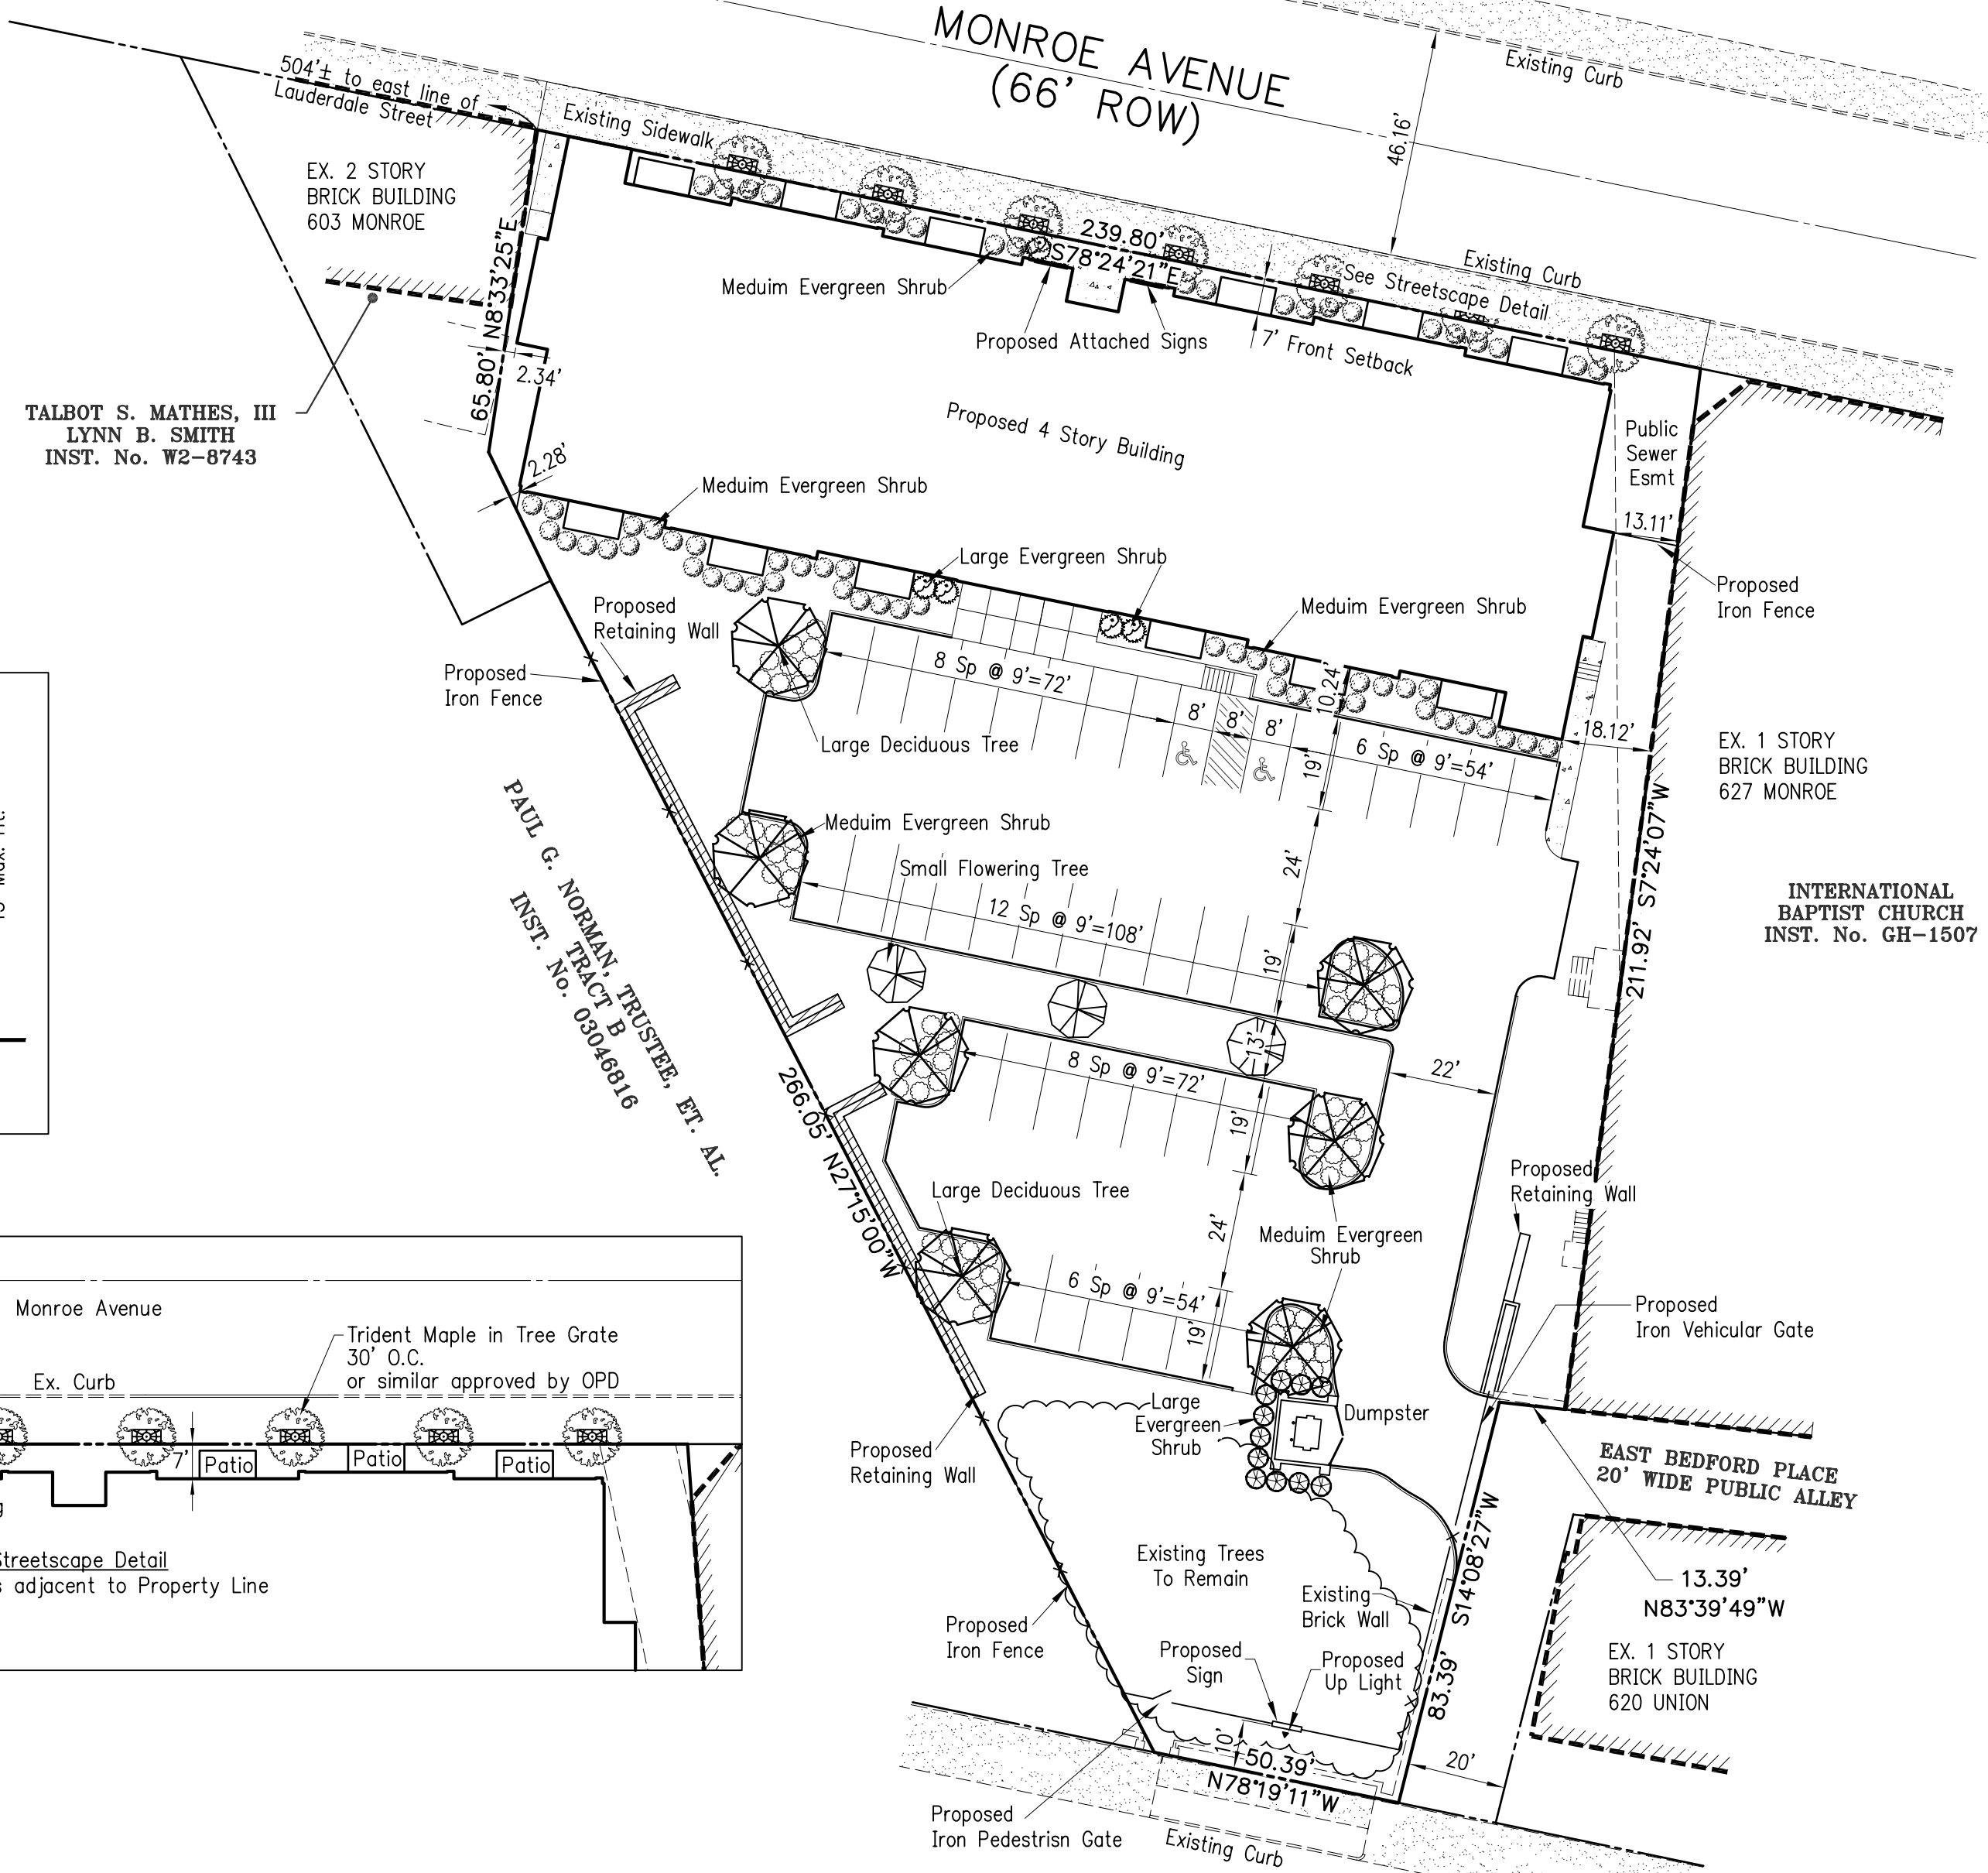

SITE DATA	
Land Area	1.161 Ac
Building Height	60 Ft
Ground Floor Height	12 Ft
Ground Floor Area	14,280 Sq Ft
Lot Coverage by Building	30%
Total Parking Provided	
Standard	40
Handicap	2

**PLOT PLAN  
 COTTON MILL APARTMENTS**

OWNER: MEMPHIS COMMERCIAL APPEAL  
 DEVELOPER: MEMPHIS HOUSING LLC  
 1.161 ACRES WARD 7, BLOCK 31, PARCELS 2 AND 22  
 ZONING: CBD-MO  
 1 LOT  
 MEMPHIS, TENNESSEE  
 FEBRUARY 2009  
 SHEET 1 of 1

**SR CONSULTING, LLC**  
 ENGINEERING - PLANNING  
 LANDSCAPE ARCHITECTURE  
 5909 Shelby Oaks Drive  
 Suite 200  
 Memphis TN 38134  
 Tel 901.373.0380  
 Fax 901.373.0370  
 www.SRCE-memphis.com

cloudmark, S:\2008\2008-0286\_Memphis\_4413101A\_Application\PROJECTPLAN.dwg, Feb. 09, 2009 - 1:05pm